

*This is our home.  
Please treat it as such.*

**Do not move the piano.**

**Tables**

- Dining Room table — 4 x 8 feet
- Wood table — 2 x 3 1/2 feet
- Library table — 2 x 5 feet
- Civic Room table — 3 x 10 feet

**Folding tables**


- Sixteen, each 30 inches x 5 feet
- Two, each 30 inches x 8 feet

**Chairs**

- 55 folding chairs
- 57 stacking metal chairs
- 27 bent wood chairs

**Room capacities for dining**

- Living/Dining rooms: 49
- Sun Porch: 5
- Osgood Civic Room: 11
- Maddox Board Room: 17
- Sykes Meeting Room: 10
- Memorabilia Room: 11

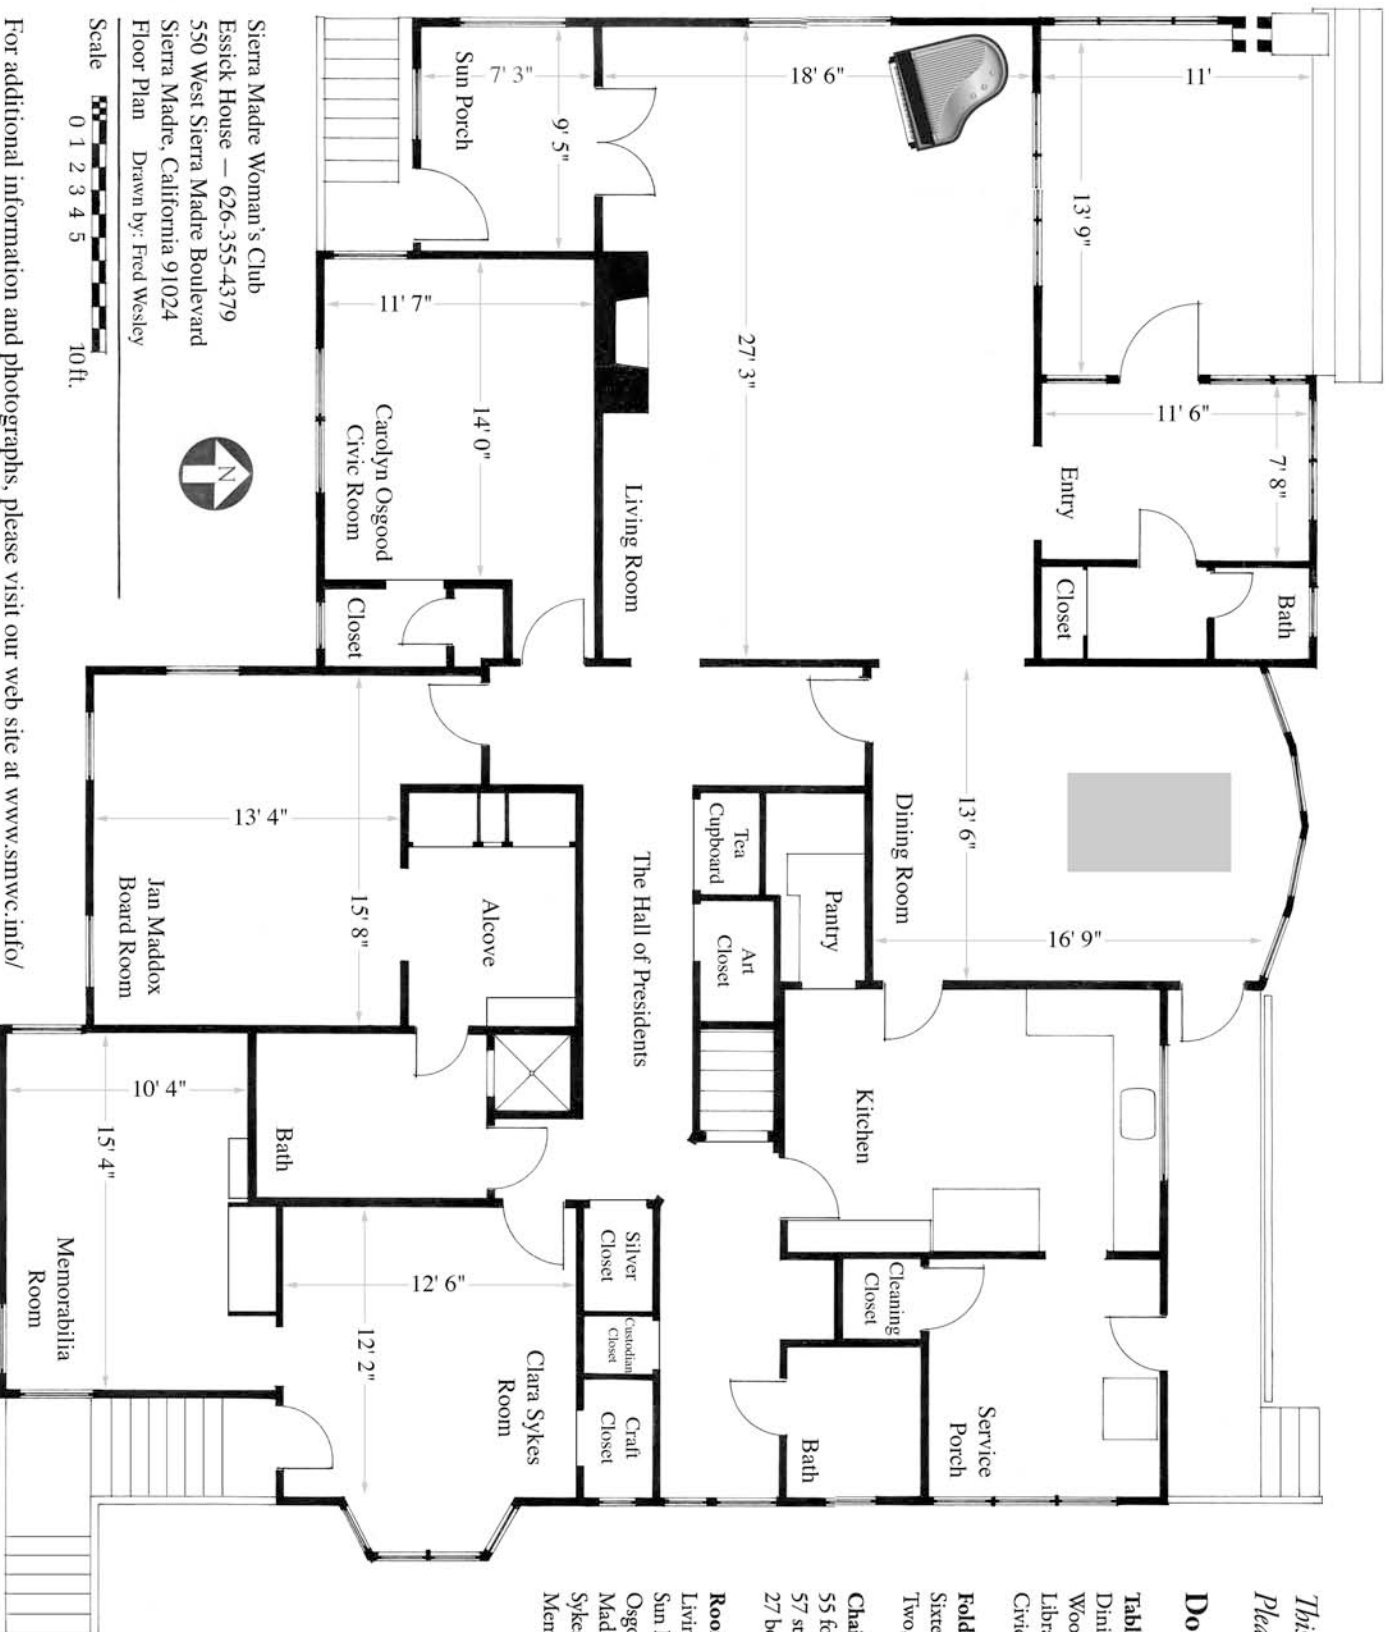

Sierra Madre Woman's Club  
 Essick House — 626-355-4379  
 550 West Sierra Madre Boulevard  
 Sierra Madre, California 91024  
 Floor Plan Drawn by: Fred Wesley



Scale 0 1 2 3 4 5 10ft.

For additional information and photographs, please visit our web site at [www.snmwc.info/](http://www.snmwc.info/)